


Brundall Parish Council

Artificial Turf Pitch

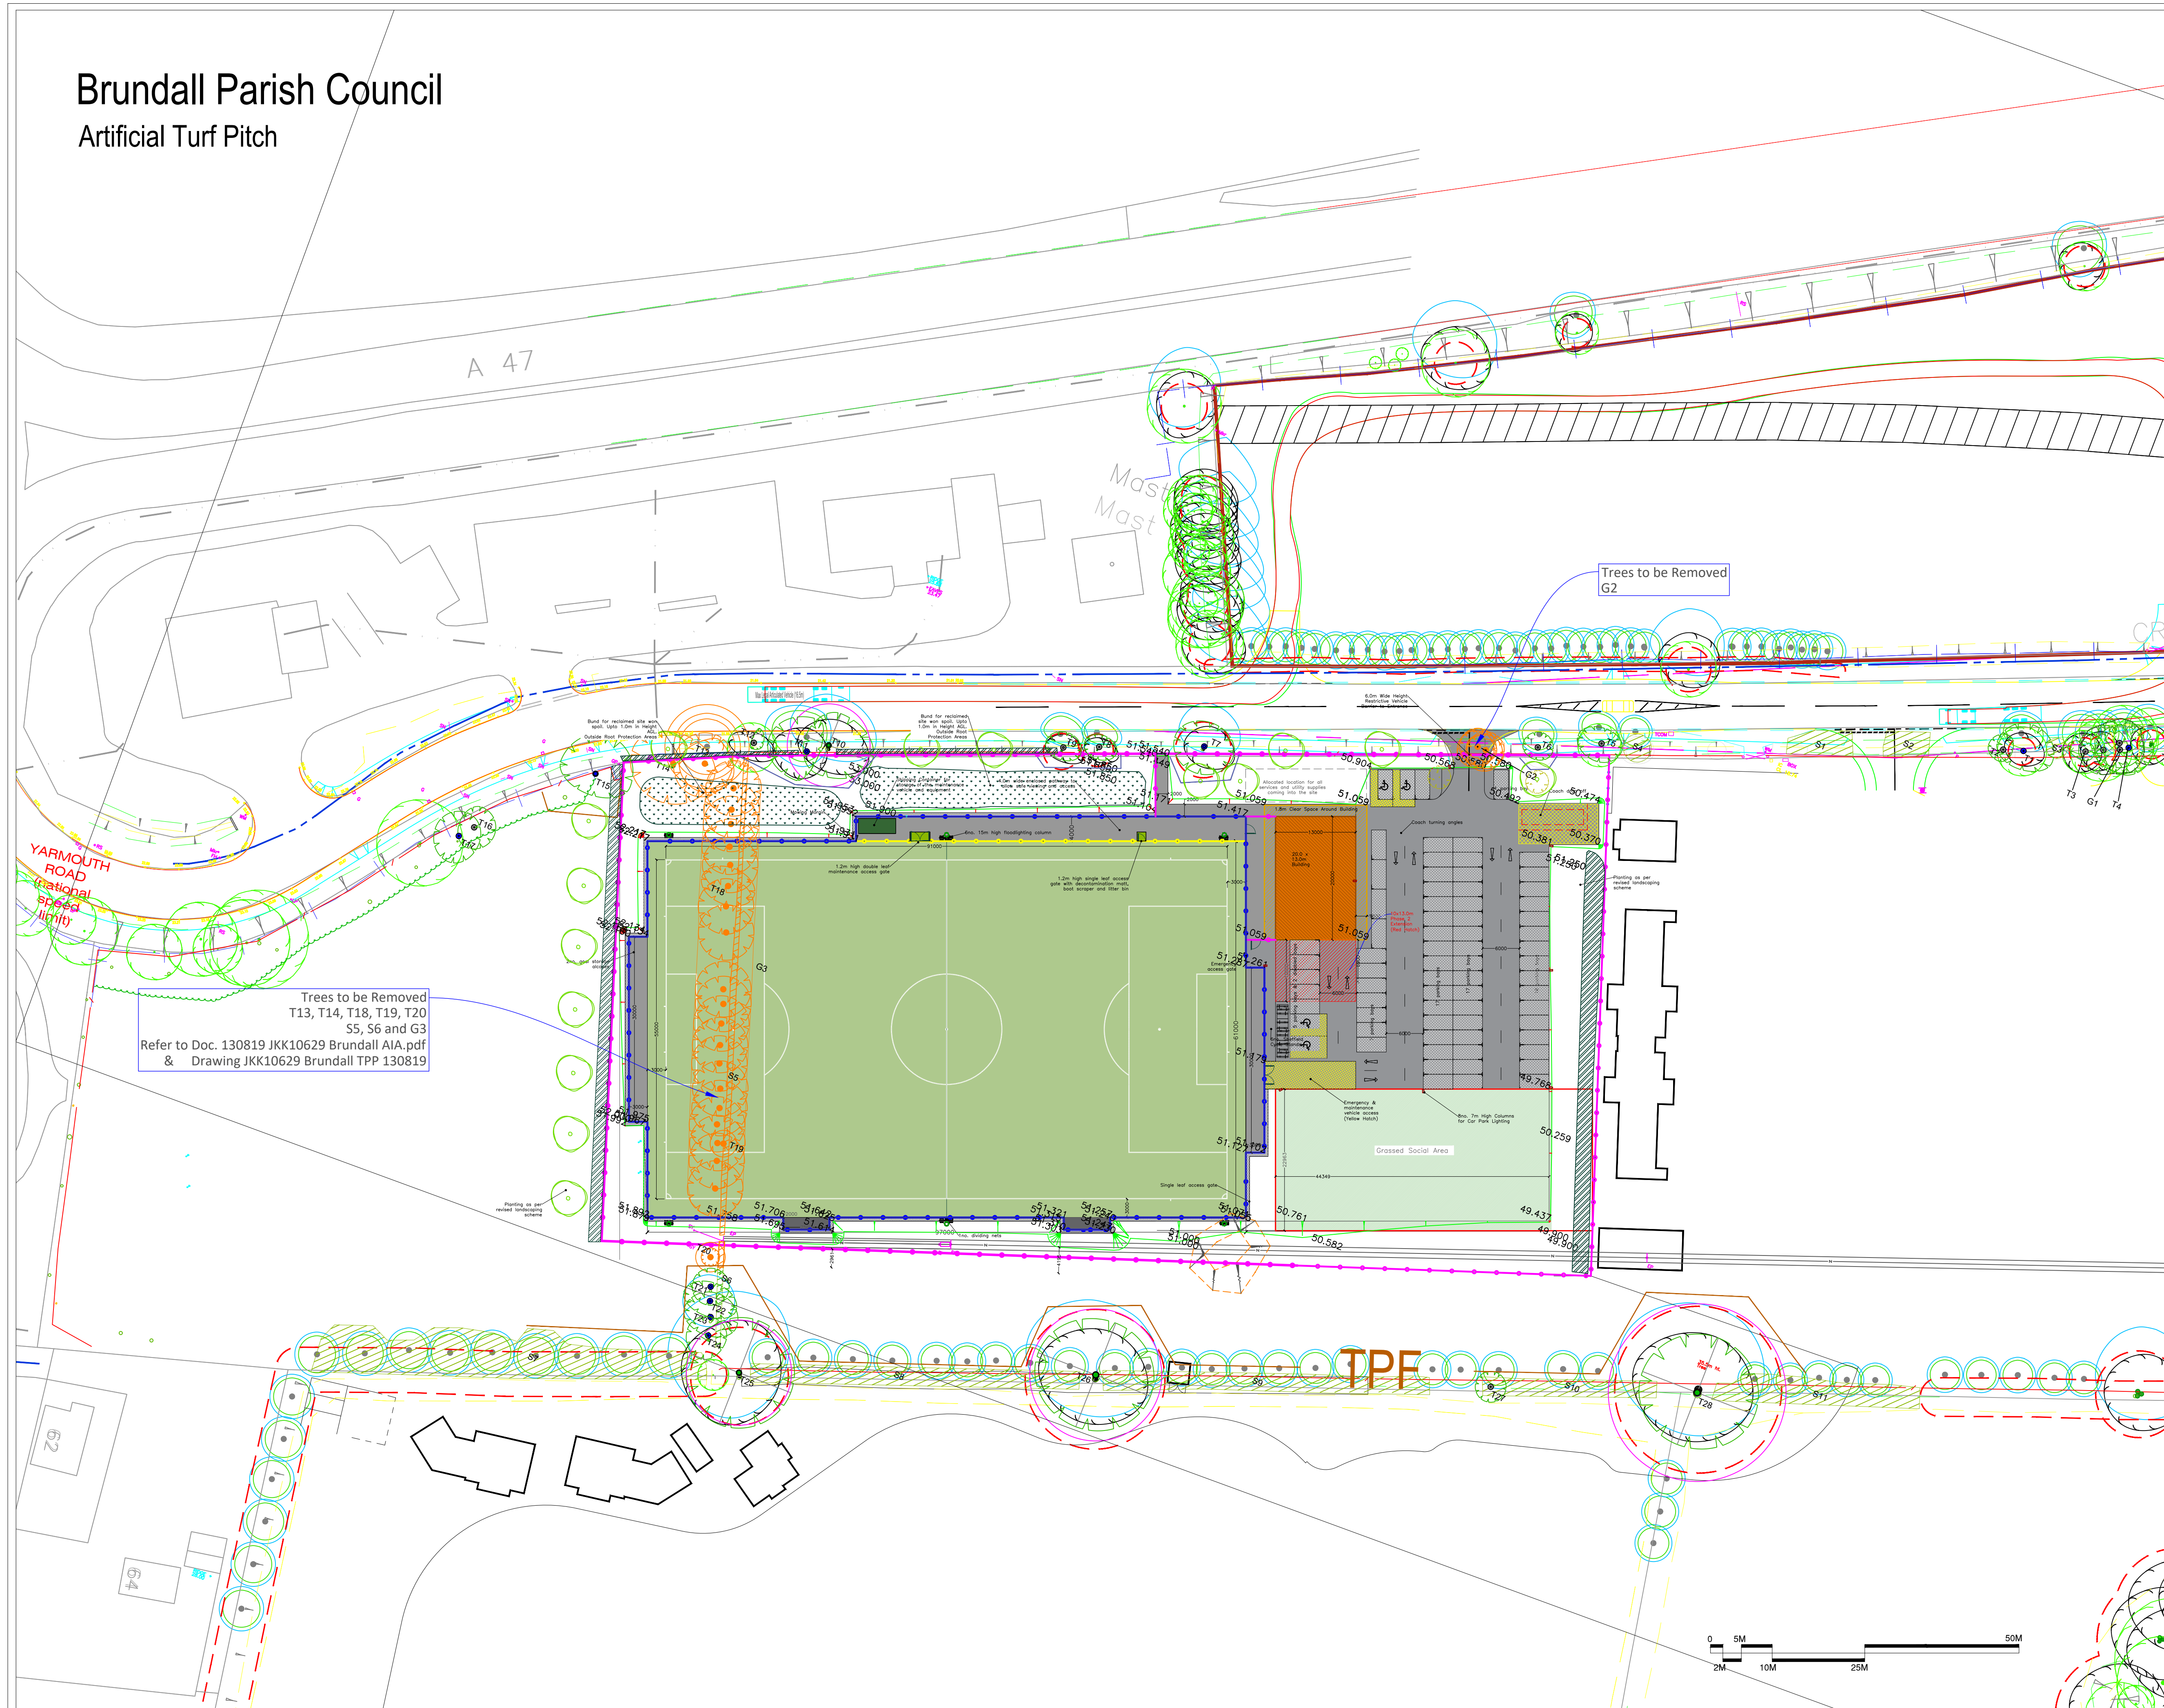

SSL
Surfacing Standards Limited
SPORTS FIELDS CONSULTANTS

CONSULTANTS
Surfacing Standards LTD
1a Perth House, Corby,
Northants, NN17 5JG
01536 400 012

1 - DO NOT SCALE FROM DRAWING. ALL DIMENSIONS TO BE CHECKED ON SITE PRIOR TO COMMENCEMENT OF WORKS.
2 - THIS DRAWING IS COPYRIGHT TO SURFACING STANDARDS LTD
3 - ALL PERSONNEL SHOULD BE AWARE OF THE HEALTH AND SAFETY PLAN WHICH IS RETAINED IN THE SITE MANAGERS OFFICE

NOTES

 3G Artificial Turf Playing Area

Macadam Areas

 Maintenance Storage Container Car Parking Areas


 Changing Room Block

4.5m High Spectator Fence Line with Netting to 8m Total Height

2m High Fence Line / Boundary Fence

 2m High Fence Line / Boundary Fence

 1.25m High Spectator Duralock Fence Line

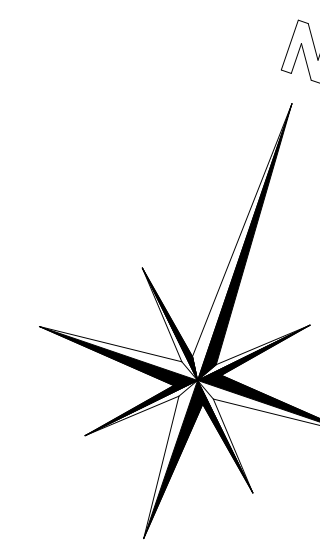

04	PLANNING ISSUE	WB	07.08.20
03	PLANNING ISSUE	WB	09.07.20
02	PLANNING ISSUE - Soakaway and Foul Treatments	NM	WB 11.12.19
01	PLANNING ISSUE - Tree location moved	WB	10.10.19
00	PLANNING ISSUE	WB	14.08.19
REV	DESCRIPTION	BY	CHK DATE



SSL
Surfacing Standards Limited
 SPORTS PITCH CONSULTANTS

KEY PLAN



AUTHOR

Wesley Bugg

Brundall Parish Council
Artificial Turf Pitch
Proposed Site Plan

PROJECT	SCALE	SIZE
SSL2483	1:500	A1
DRAWING No		REVISION
02		04