


0m 10m 20m 30m 40m 50m 60m 70m 80m 90m 100m 110m 120m



LOCATION PLAN 1:1250 @ A1

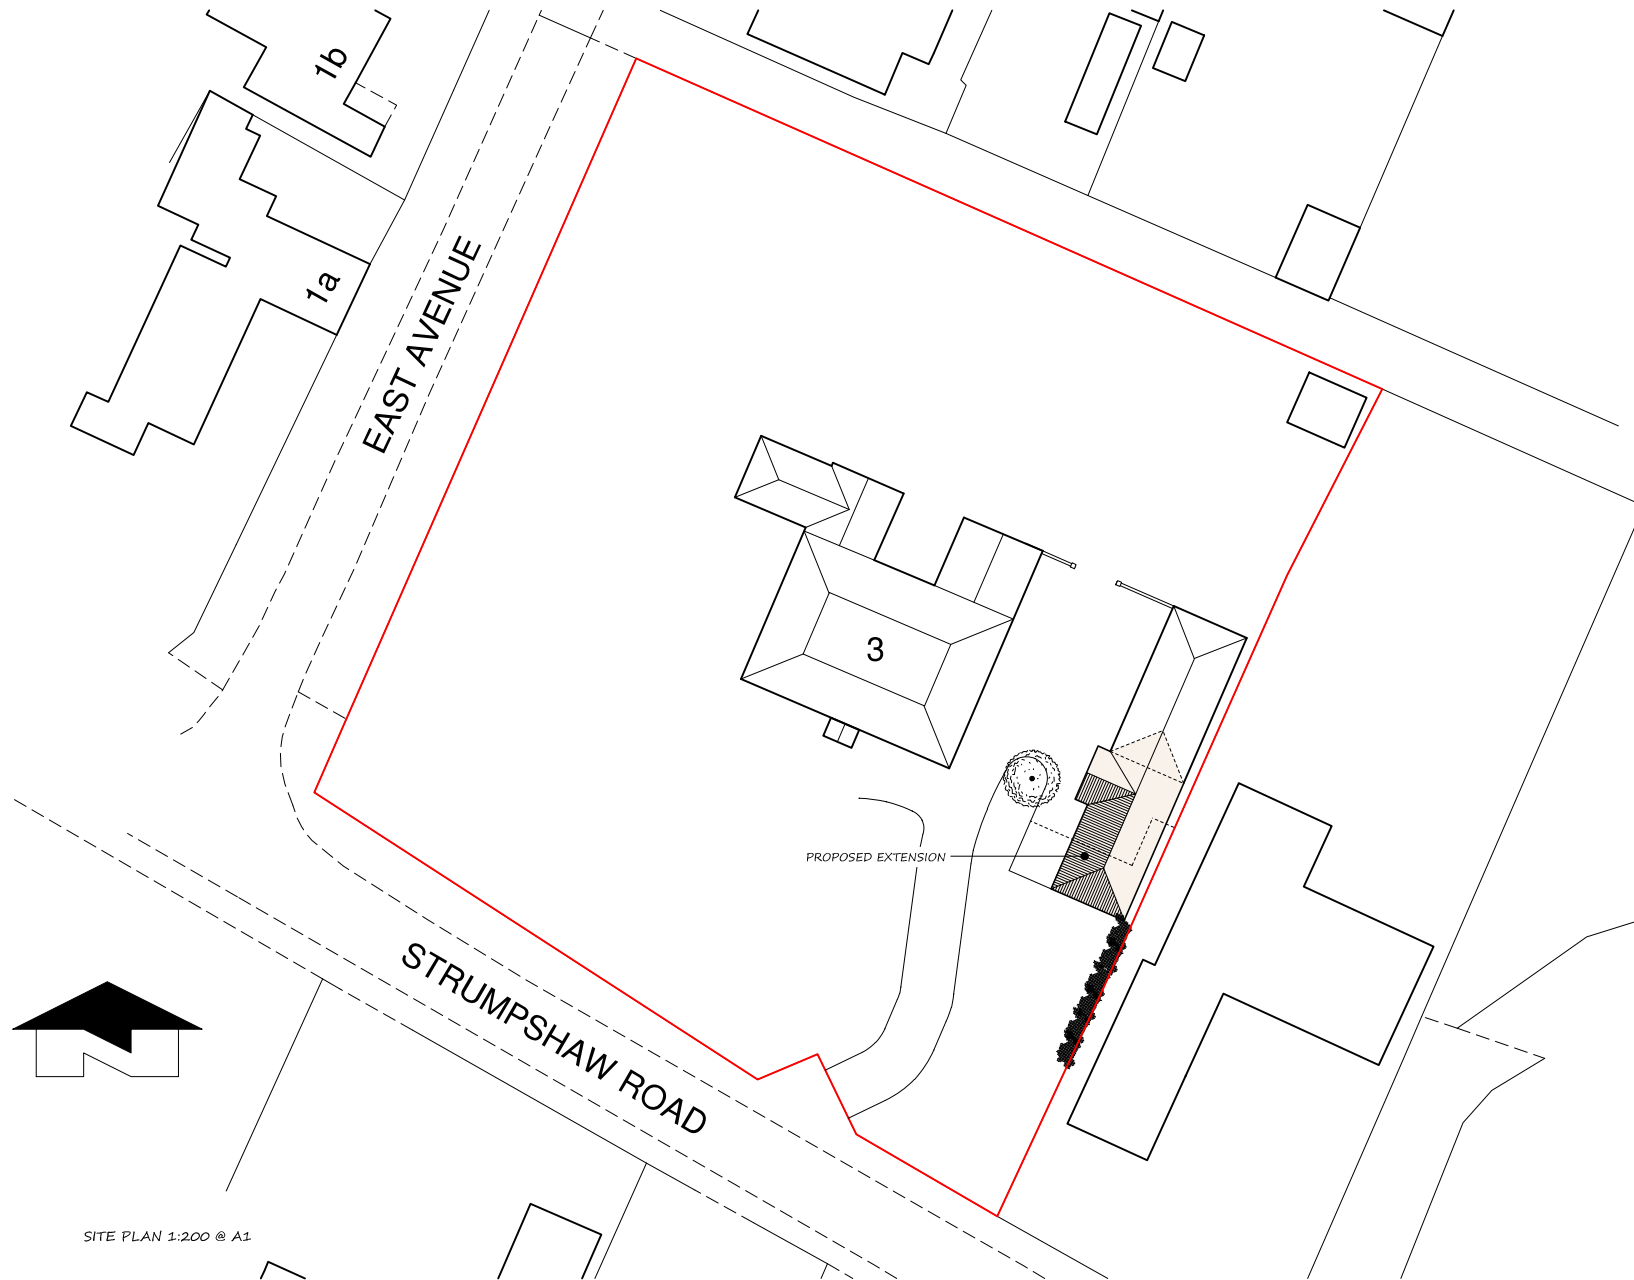

SITE PLAN 1:200 @ A1

A 29-01-24 PLANNING ISSUE

No 3 Strumpshaw Rd, Brundall
Norfolk, NR13 5PA

Date: January 2024
Drawing No: RS/4406/24/03

SITE PLANS

THIS DRAWING IS THE COPYRIGHT OF THE ANGLIA DESIGN LLP AND CAN ONLY BE REPRODUCED WITH THEIR EXPRESS PERMISSION.
WRITTEN DIMENSIONS MUST BE USED IN PREFERENCE TO SCALED. IF DOUBT EXISTS PLEASE CONTACT AD LLP FOR CLARIFICATION.
PARTICULAR CARE TO BE TAKEN WHEN DRAWINGS HAVE BEEN RECEIVED ELECTRONICALLY. ANGLIA DESIGN LLP CANNOT GUARANTEE SCALING INFORMATION UNLESS DRAWINGS HAVE BEEN PRINTED IN HOUSE.
CONTRACTORS MUST CHECK ALL DIMENSIONS ON SITE. ANY DISCREPANCIES TO BE REPORTED TO AD LLP BEFORE PROCEEDING.
THE CLIENT SHOULD BE AWARE OF THEIR STATUTORY REQUIREMENT TO APPOINT A PRINCIPLE DESIGNER AND PRINCIPLE CONTRACTOR UNDER THE CDM 2015 REGULATIONS. ANGLIA DESIGN LLP DOES NOT UNDERTAKE THIS ROLE UNLESS SPECIFICALLY APPOINTED.

Anglia Design
architects . surveyors LLP
11 Charing Cross Norwich Norfolk NR2 4AX
tel: 01603 666576 fax: 01603 764535
em: mail@angliadesign.co.uk