


All dimensions must be checked on site and NOT scaled from this drawing.

[illegible]

FOR APPROVAL

C	Kitchen / Office	GH	18.06.19

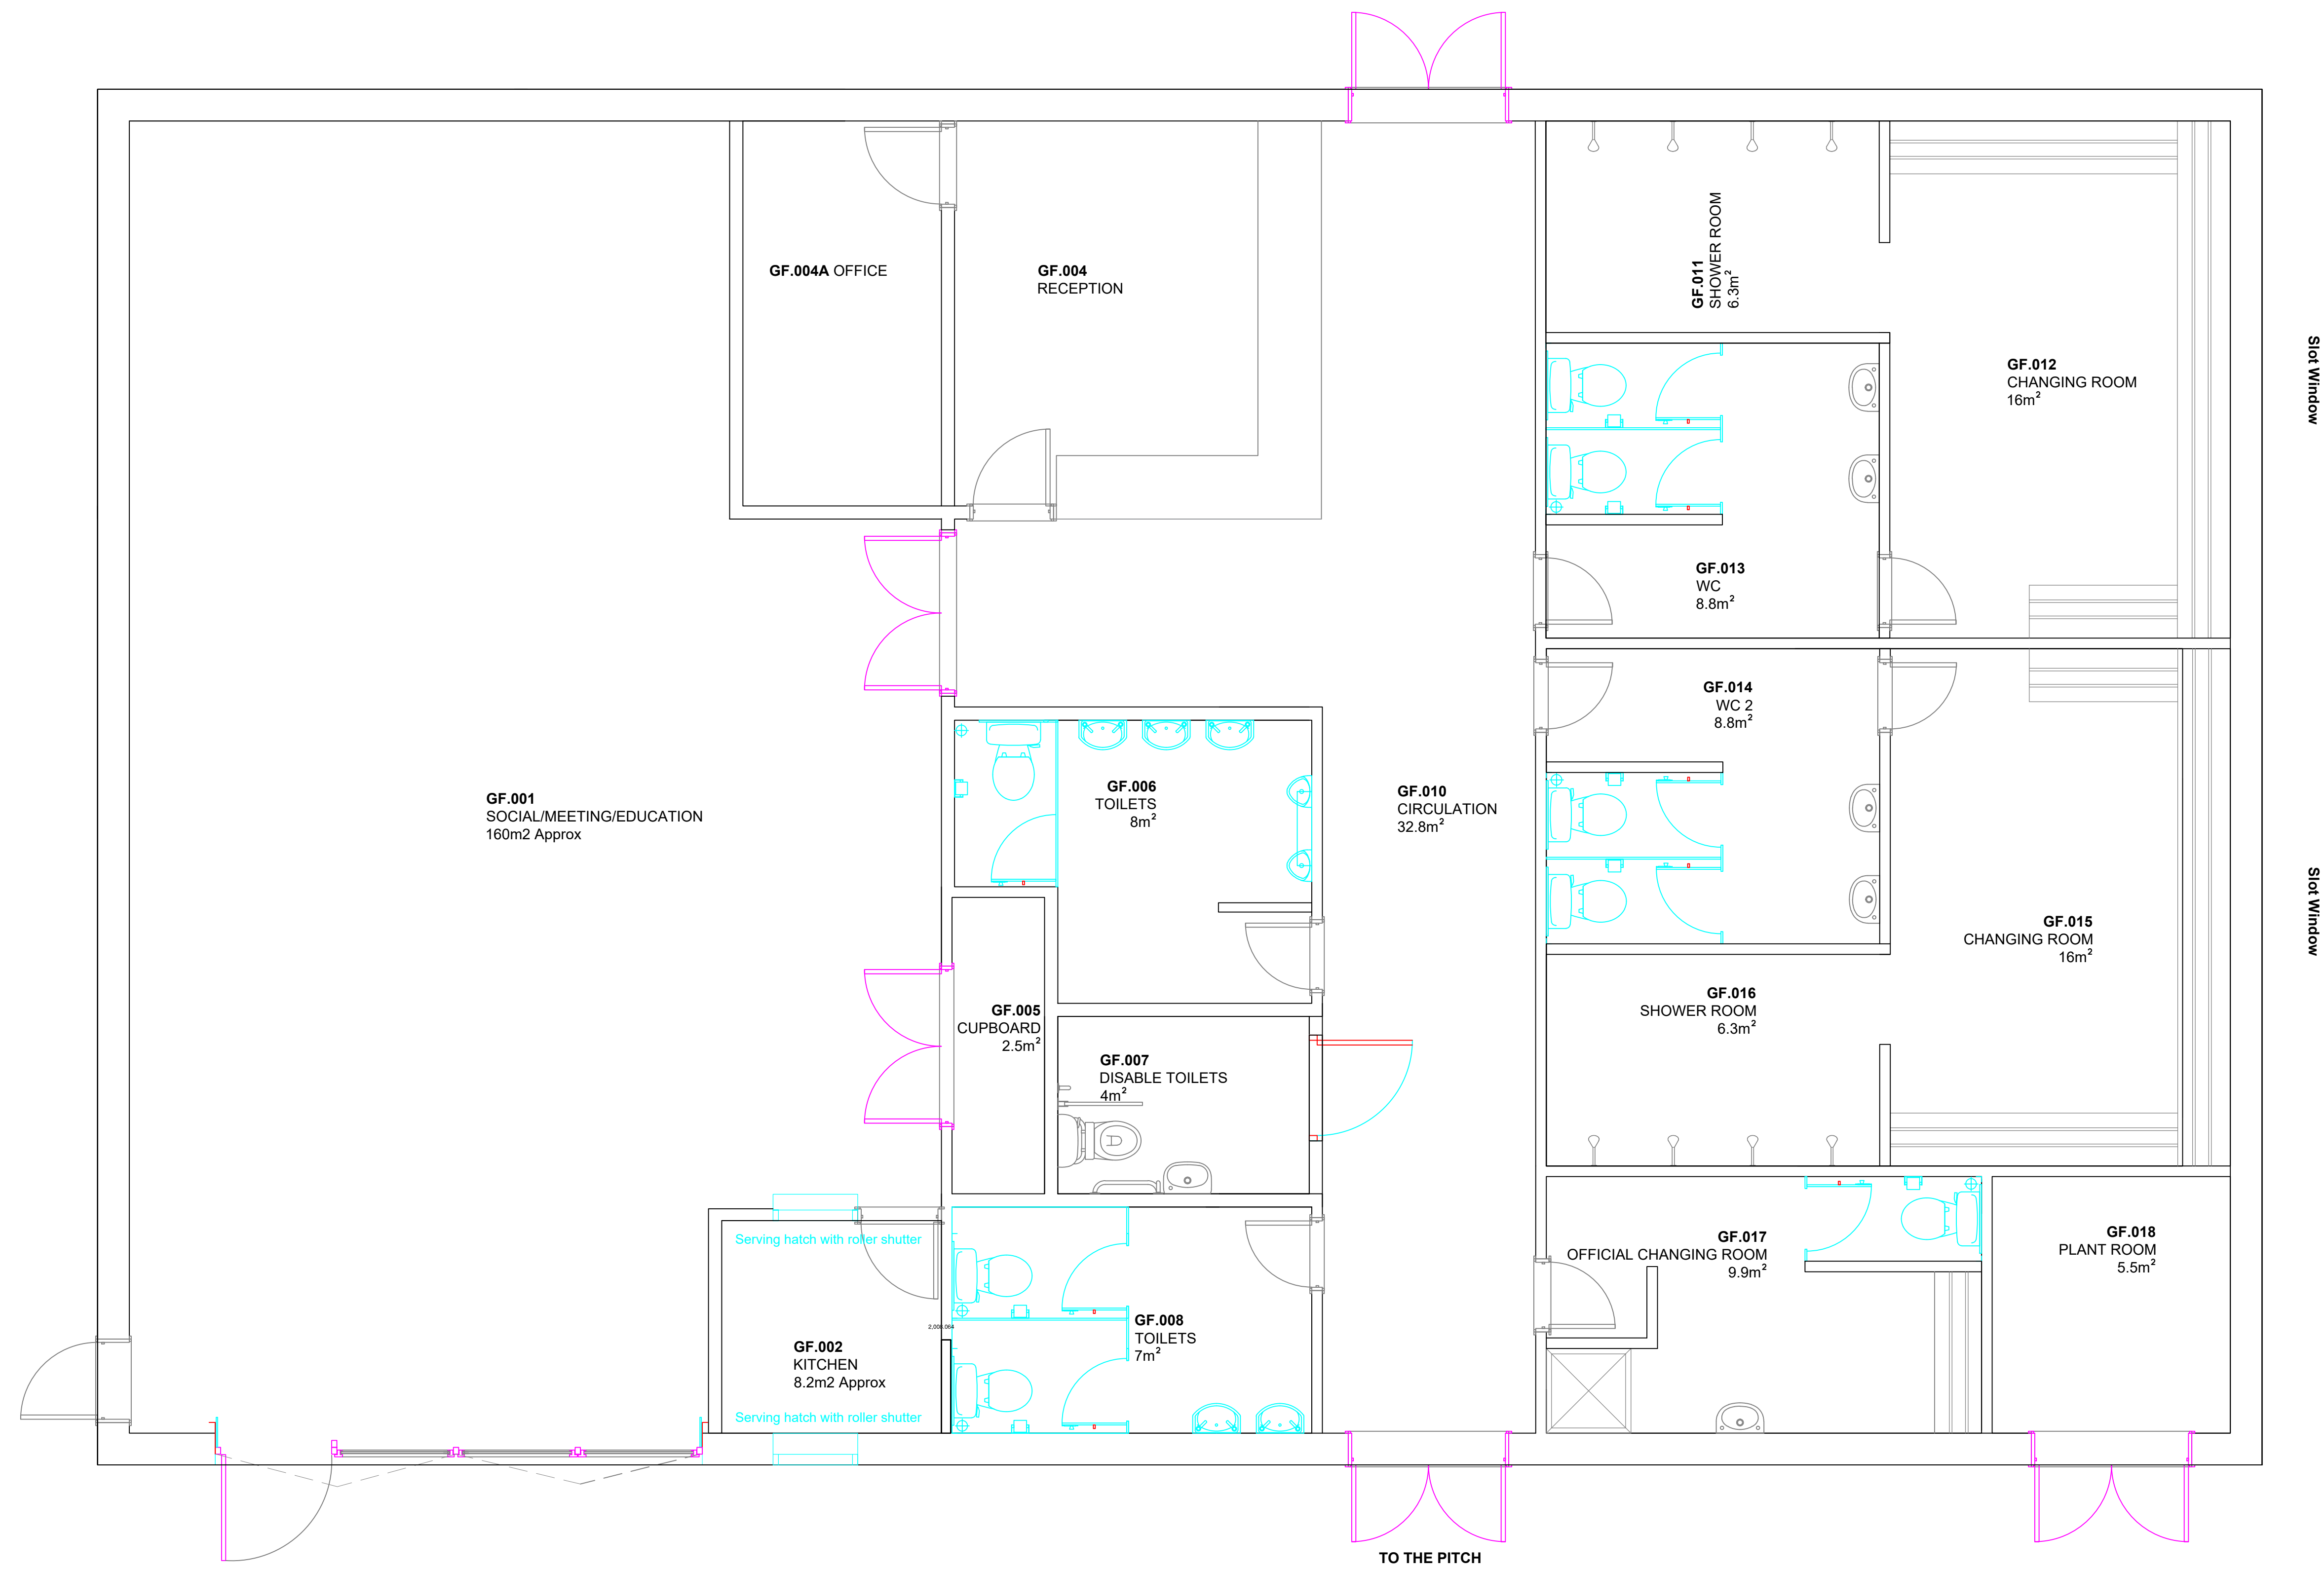

Grundell Parish Council

W Pavillion

Ground Floor GA

Scale	Date	Designer/Drawn By	Checked By / Date
1:50 @A0	June 2019	GH	GH

Project No.	Building	Level	Drawing No.	Rev
21	NP	00	01GA	C